



COASTAL HOUSE PLANS

67 WASHINGTON STREET
CHARLESTON, SOUTH CAROLINA 29403

843-856-7333

info@hightidedesigngroup.com

www.hightidedesigngroup.com

STUDY SET

ELEVATED COASTAL SERIES


PLAN# EC-08

Project Specifications


Bedrooms:	4
Bathrooms:	4.5
Heated sqft:	3,103
1st Floor:	1,797
2nd Floor:	1,306

Overall Dimensions 45'-0" x 57'-8"

1	Laundry	10'-4" x 9'-5"
2	Kitchen	14'-7" x 20'-7"
3	Dining Room	11'-9" x 12'-6"
4	Great Room	15'-3" x 20'-7"
5	Primary Bedroom	14'-0" x 15'-7"
6	Bedroom 1	14'-6" x 11'-0"
7	Bedroom 2	14'-6" x 12'-7"
8	Entertainment	13'-0" x 14'-5"
9	Bedroom 3	14'-6" x 12'-7"

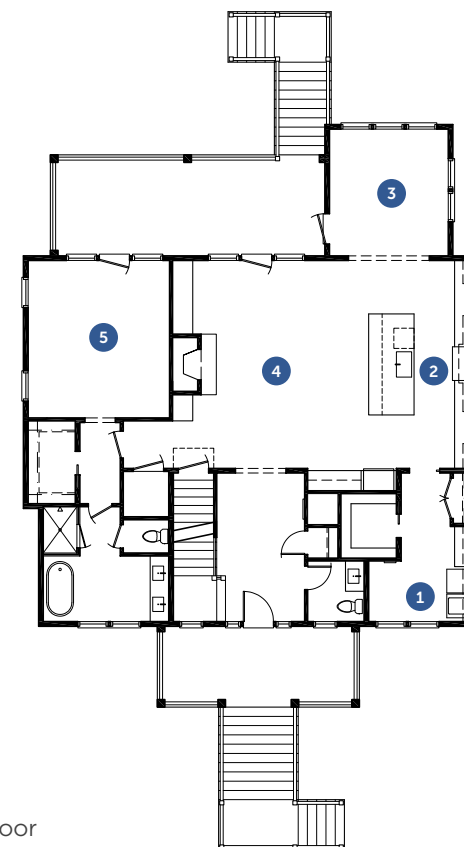

First Floor

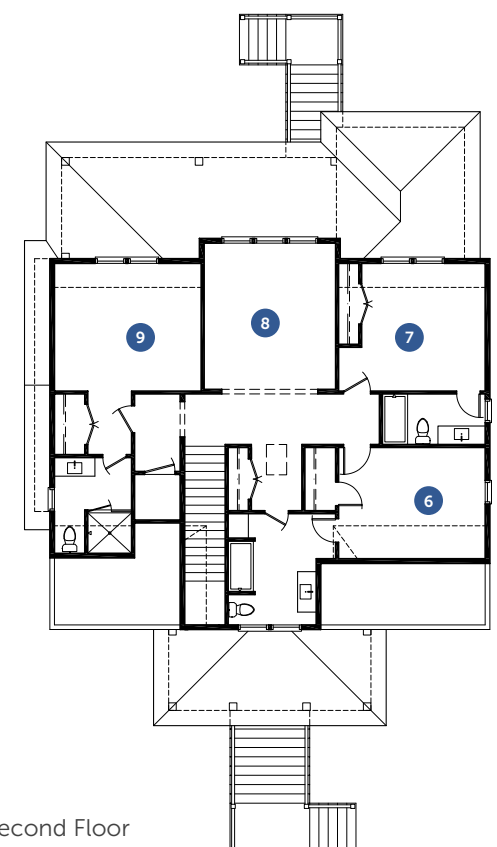

Second Floor





Charleston, South Carolina



www.hightidedesigngroup.com

843.856.7333

info@hightidedesigngroup.com

Disclaimer: All dimensions and square footages listed are approximate. All rights to these drawings are owned by High Tide Design Group. These drawings are meant to be representative and are NOT FOR CONSTRUCTION.

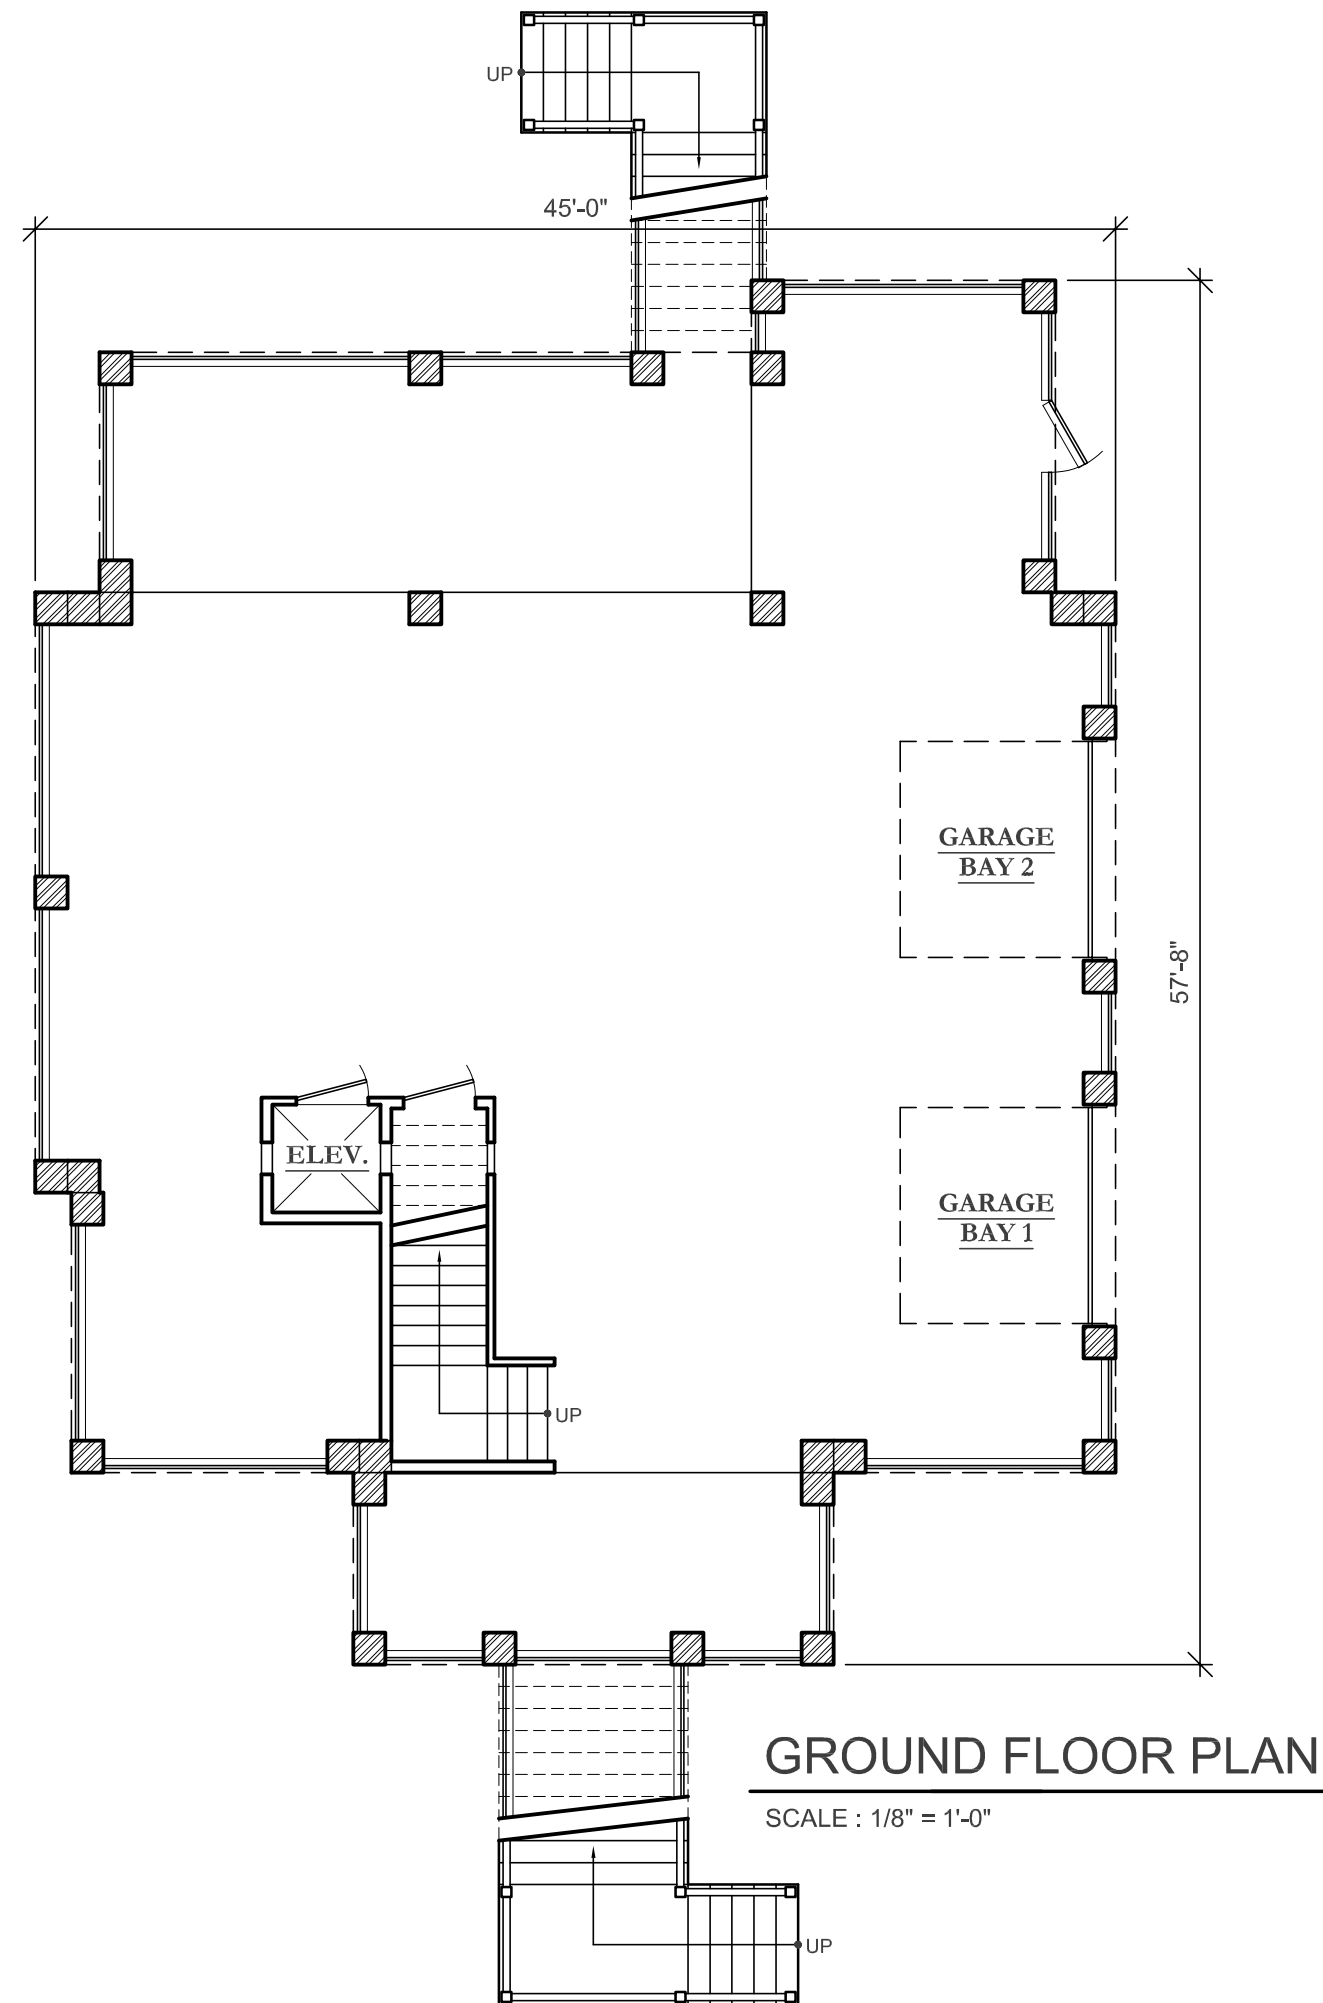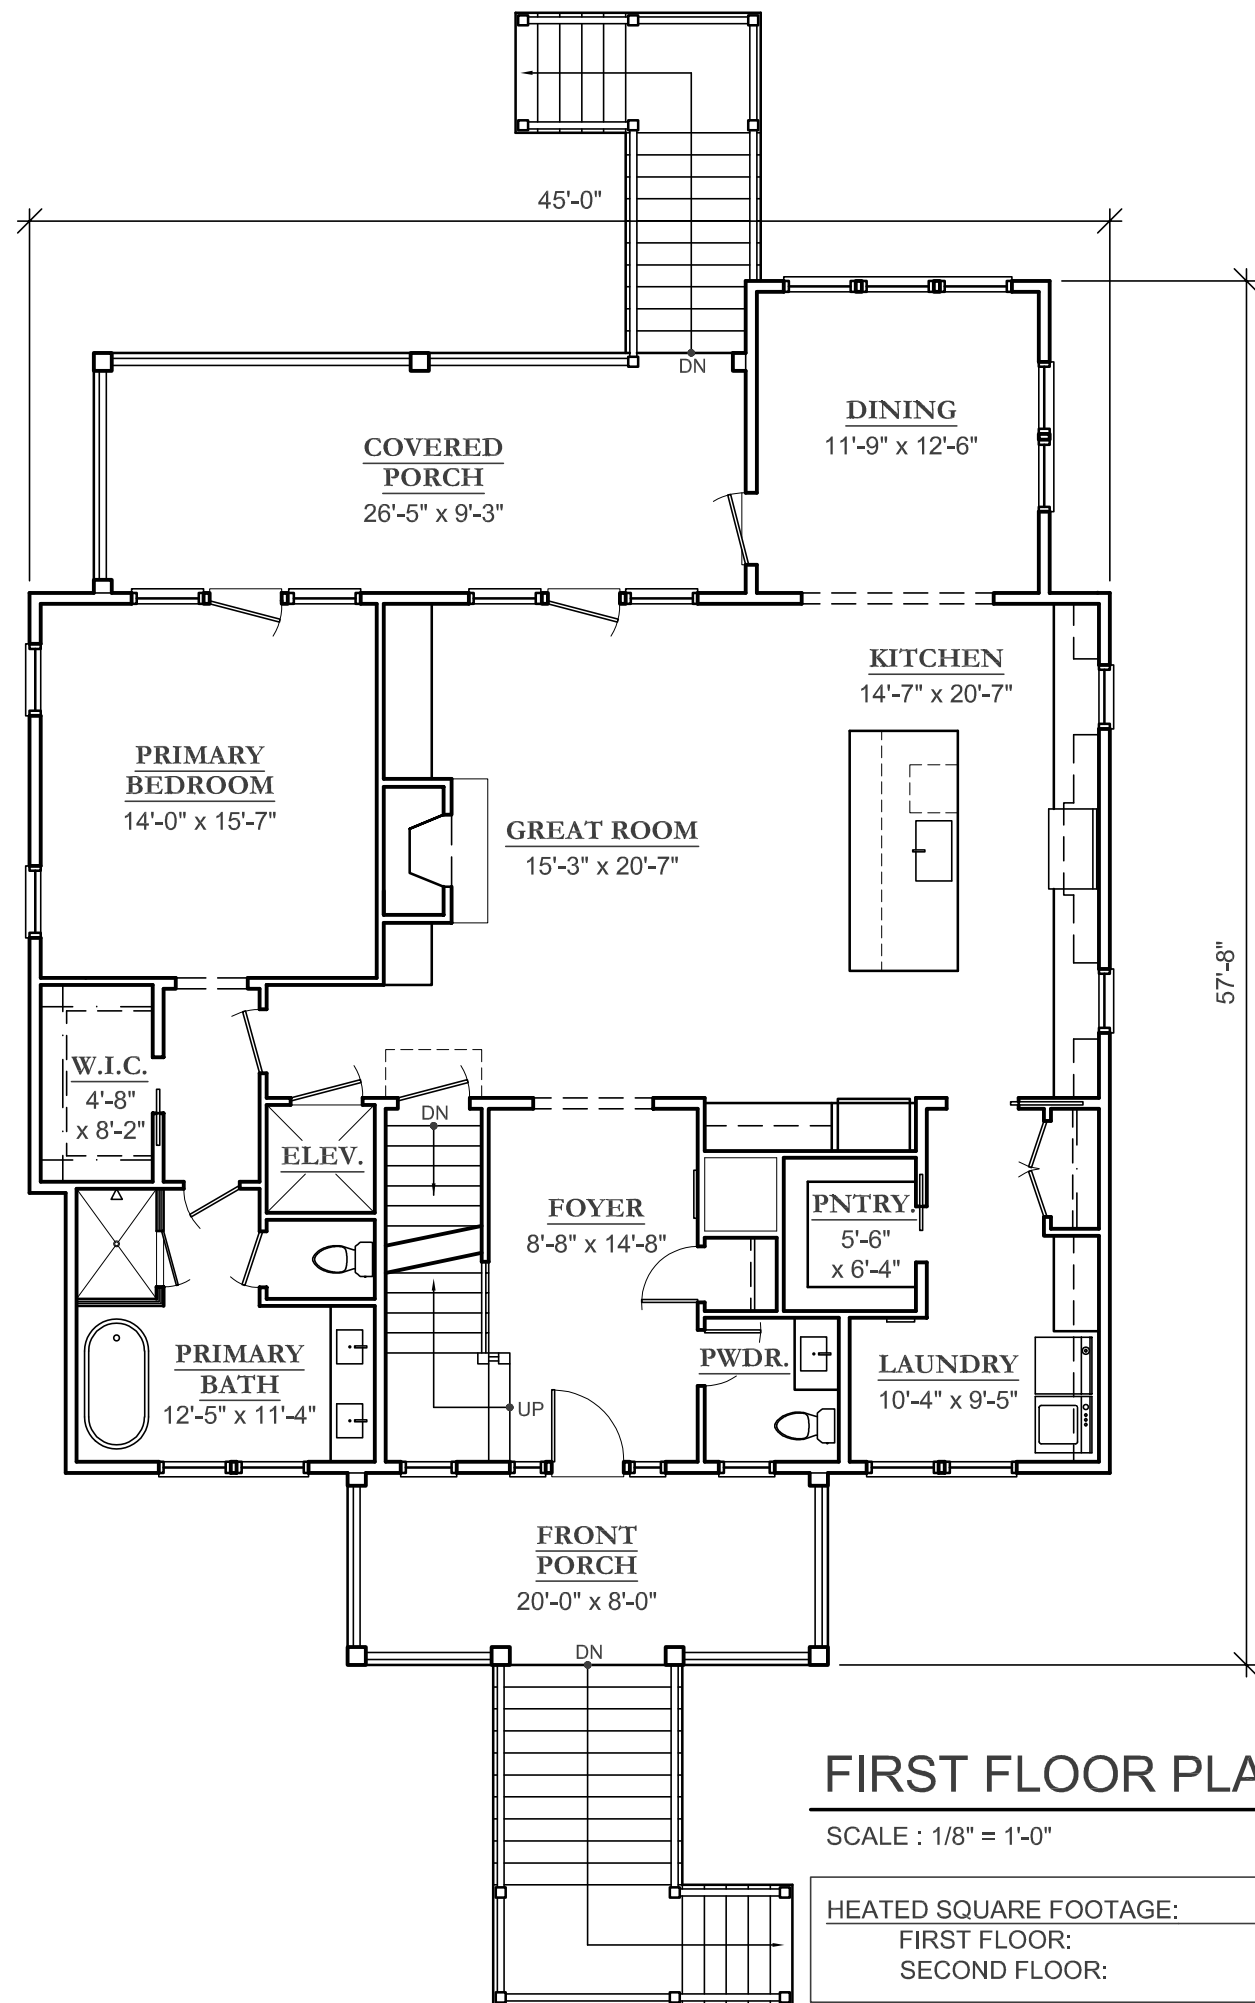

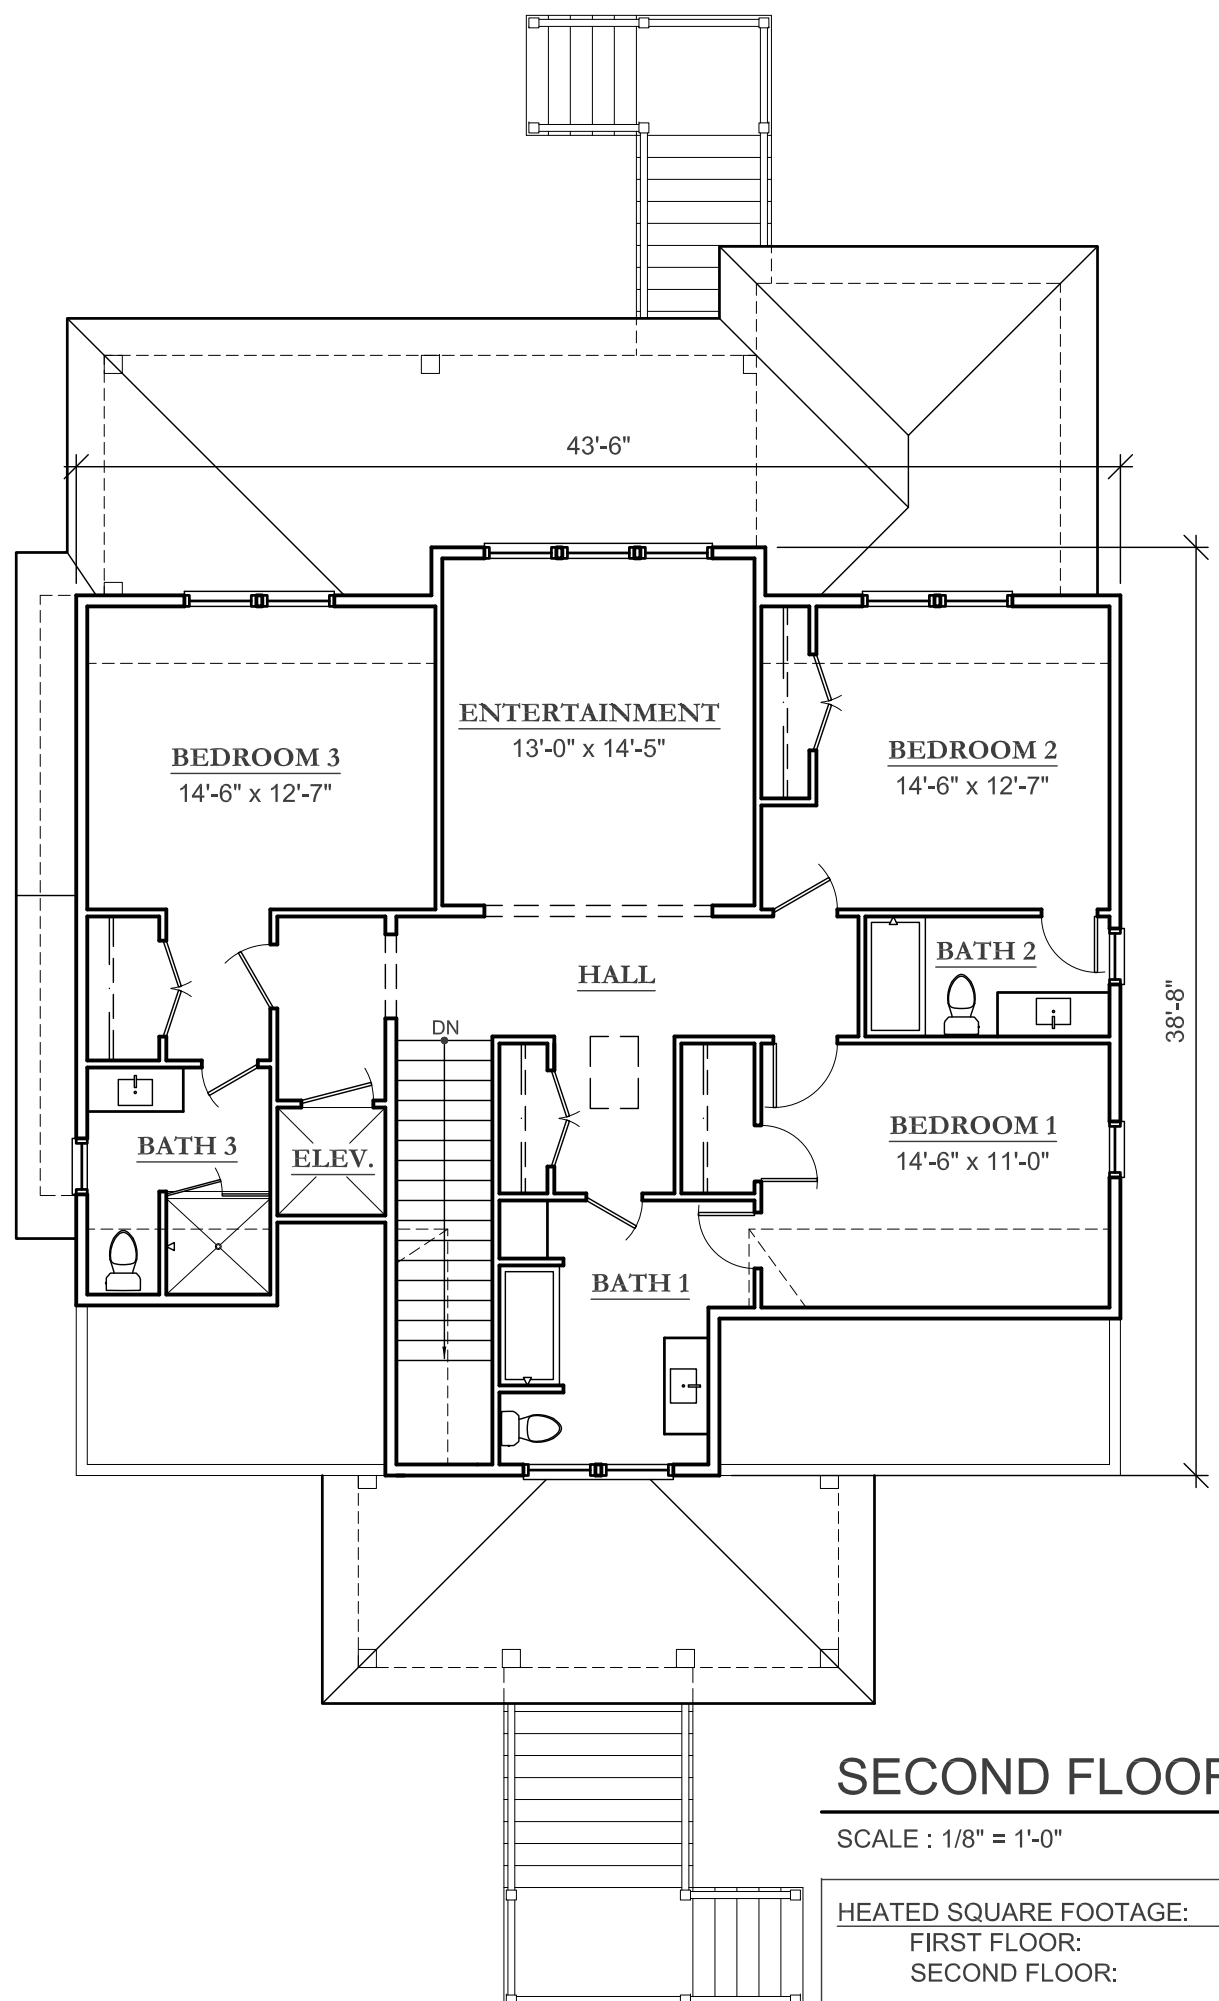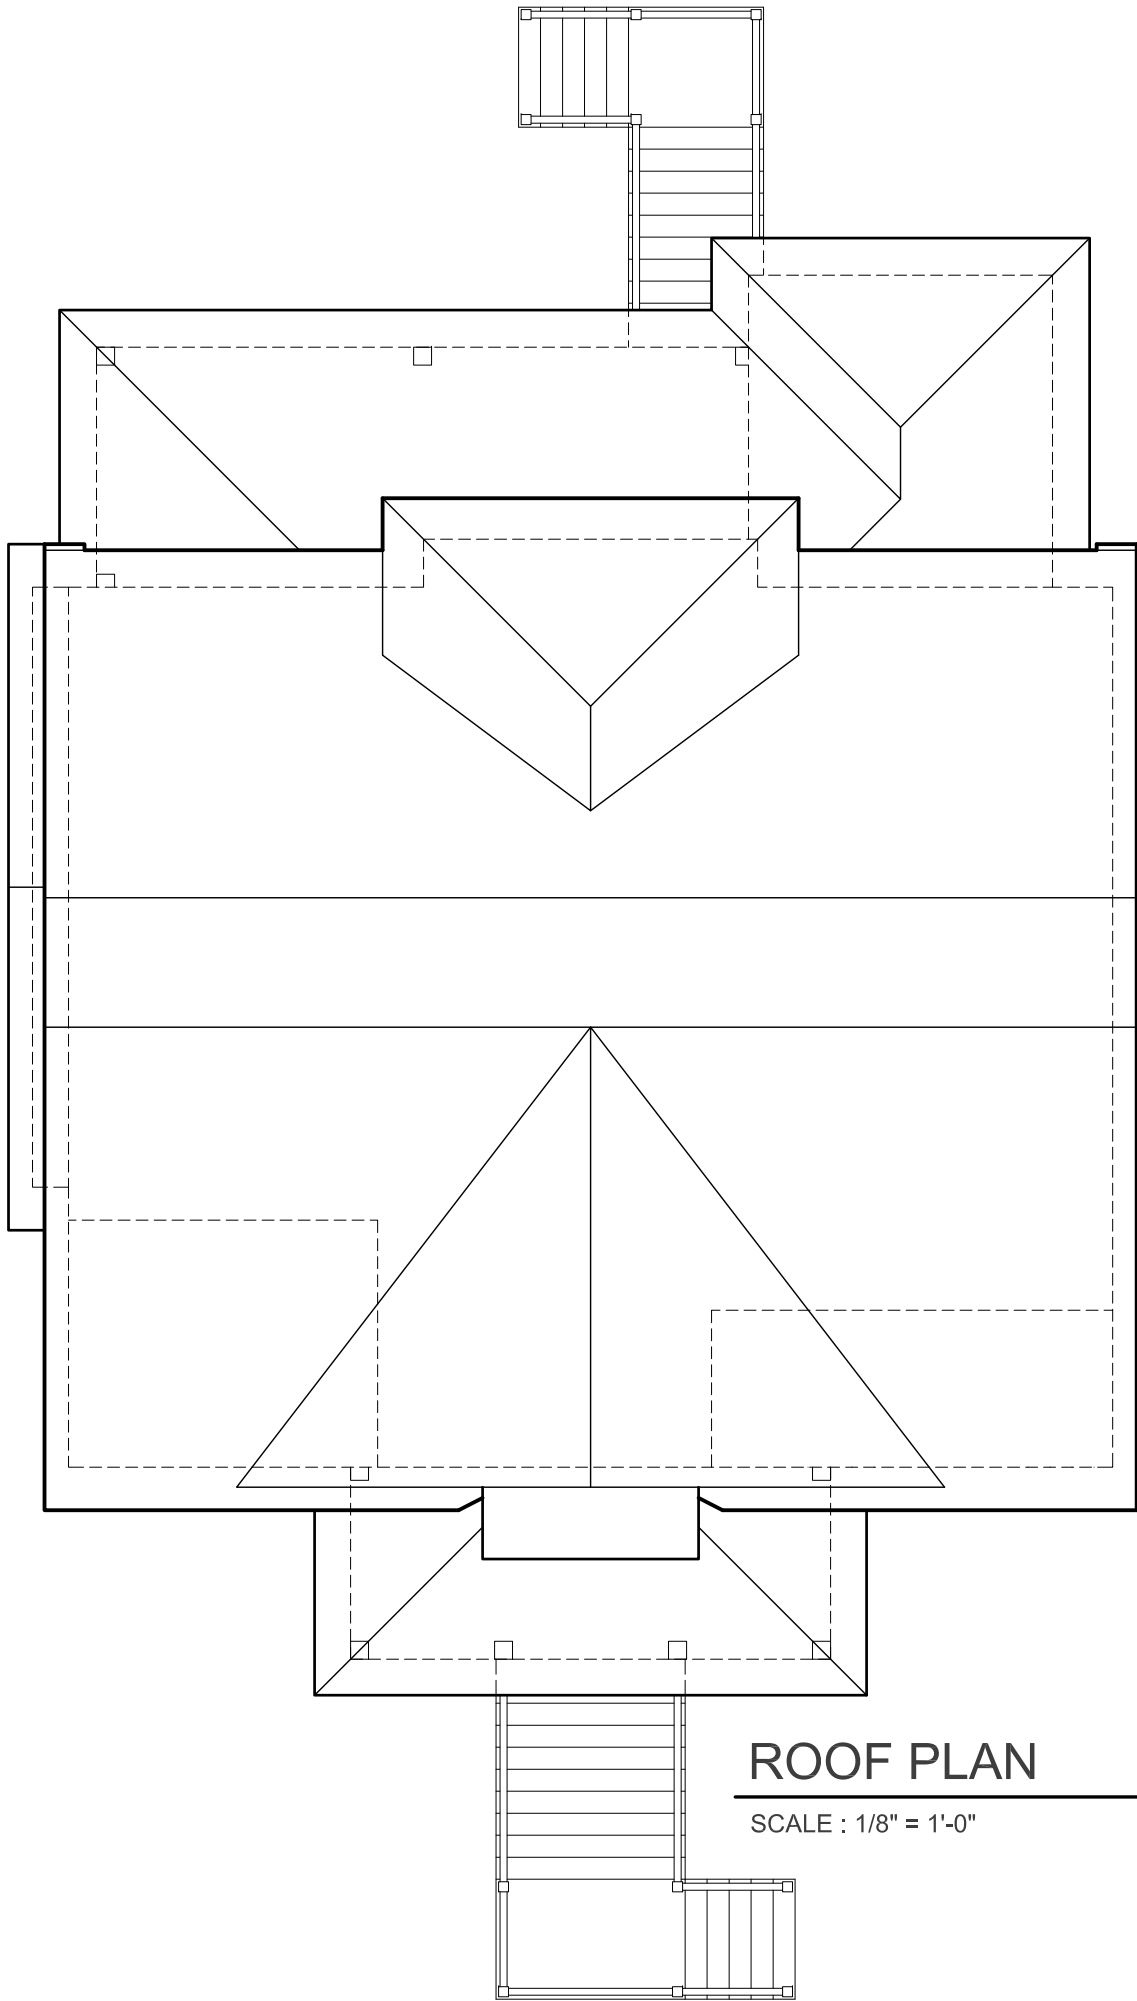




REAR ELEVATION

SCALE : 1/8" = 1'-0"



FRONT ELEVATION

SCALE : 1/8" = 1'-0"

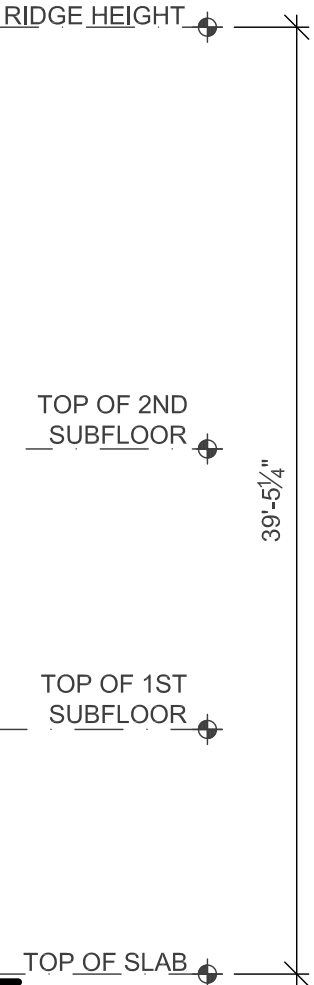



RIGHT ELEVATION

SCALE : 1/8" = 1'-0"



LEFT ELEVATION

SCALE : 1/8" = 1'-0"