

COASTAL HOUSE PLANS

67 WASHINGTON STREET
CHARLESTON, SOUTH CAROLINA 29403

843-856-7333

info@hightidedesigngroup.com

www.hightidedesigngroup.com

STUDY SET

ELEVATED COASTAL SERIES


PLAN# EC-15

Project Specifications


Bedrooms:	5
Bathrooms:	4
Heated sqft:	3,714
1st Floor:	2,405
2nd Floor:	1,309

Overall Dimensions 73'-8" x 62'-4"

1	Study/Bedroom 1	14'-3" x 14'-0"
2	Utility	9'-1" x 8'-1"
3	Primary Bedroom	16'-1" x 17'-7"
4	Screened Porch	11'-10" x 12'-11"
5	Living Room	19'-3" x 18'-3"
6	Kitchen	14'-8" x 19'-0"
7	Dining Room	12'-1" x 13'-0"
8	Bedroom 2	12'-5" x 14'-0"
9	Bedroom 3	16'-7" x 15'-9"
10	Bedroom 4	17'-7" x 15'-9"

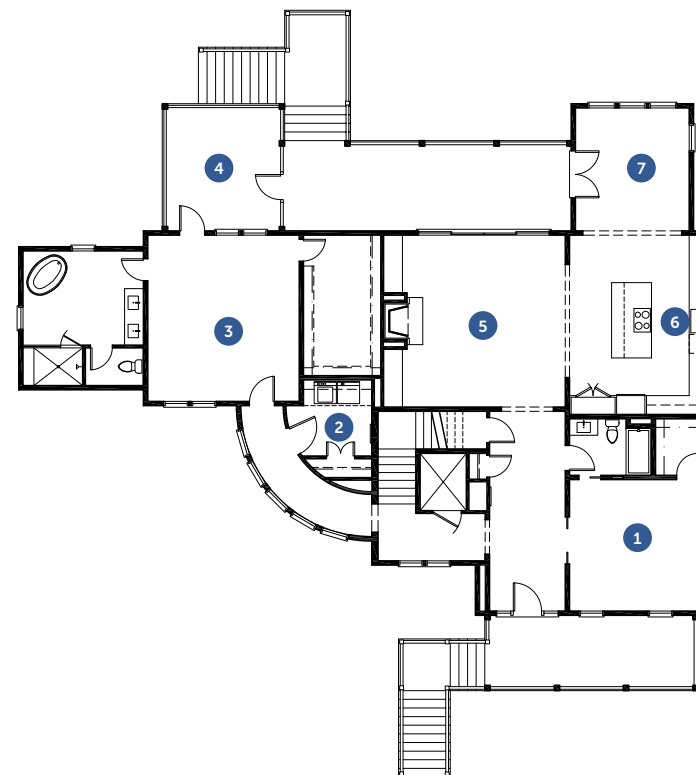

First Floor

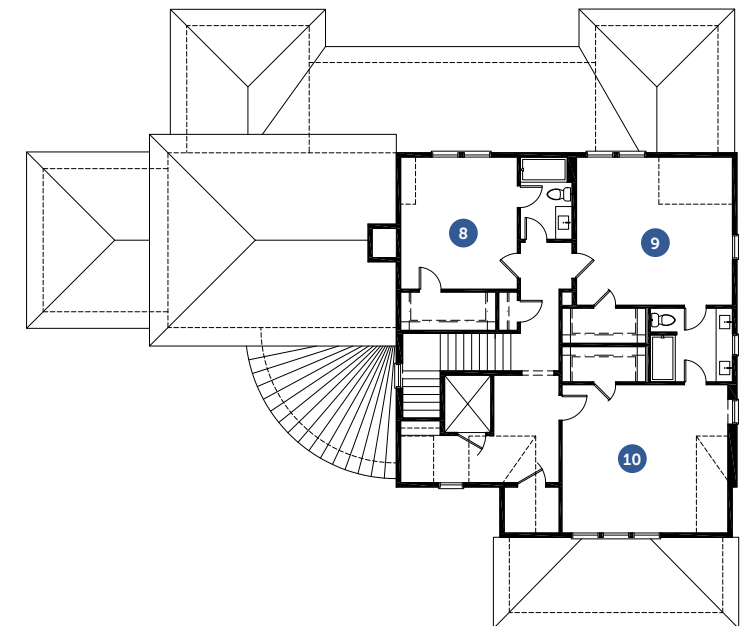

Second Floor



HIGH TIDE
DESIGN GROUP


Charleston, South Carolina

www.hightidedesigngroup.com

843.856.7333


info@hightidedesigngroup.com


Disclaimer: All dimensions and square footages listed are approximate. All rights to these drawings are owned by High Tide Design Group. These drawings are meant to be representative and are NOT FOR CONSTRUCTION.

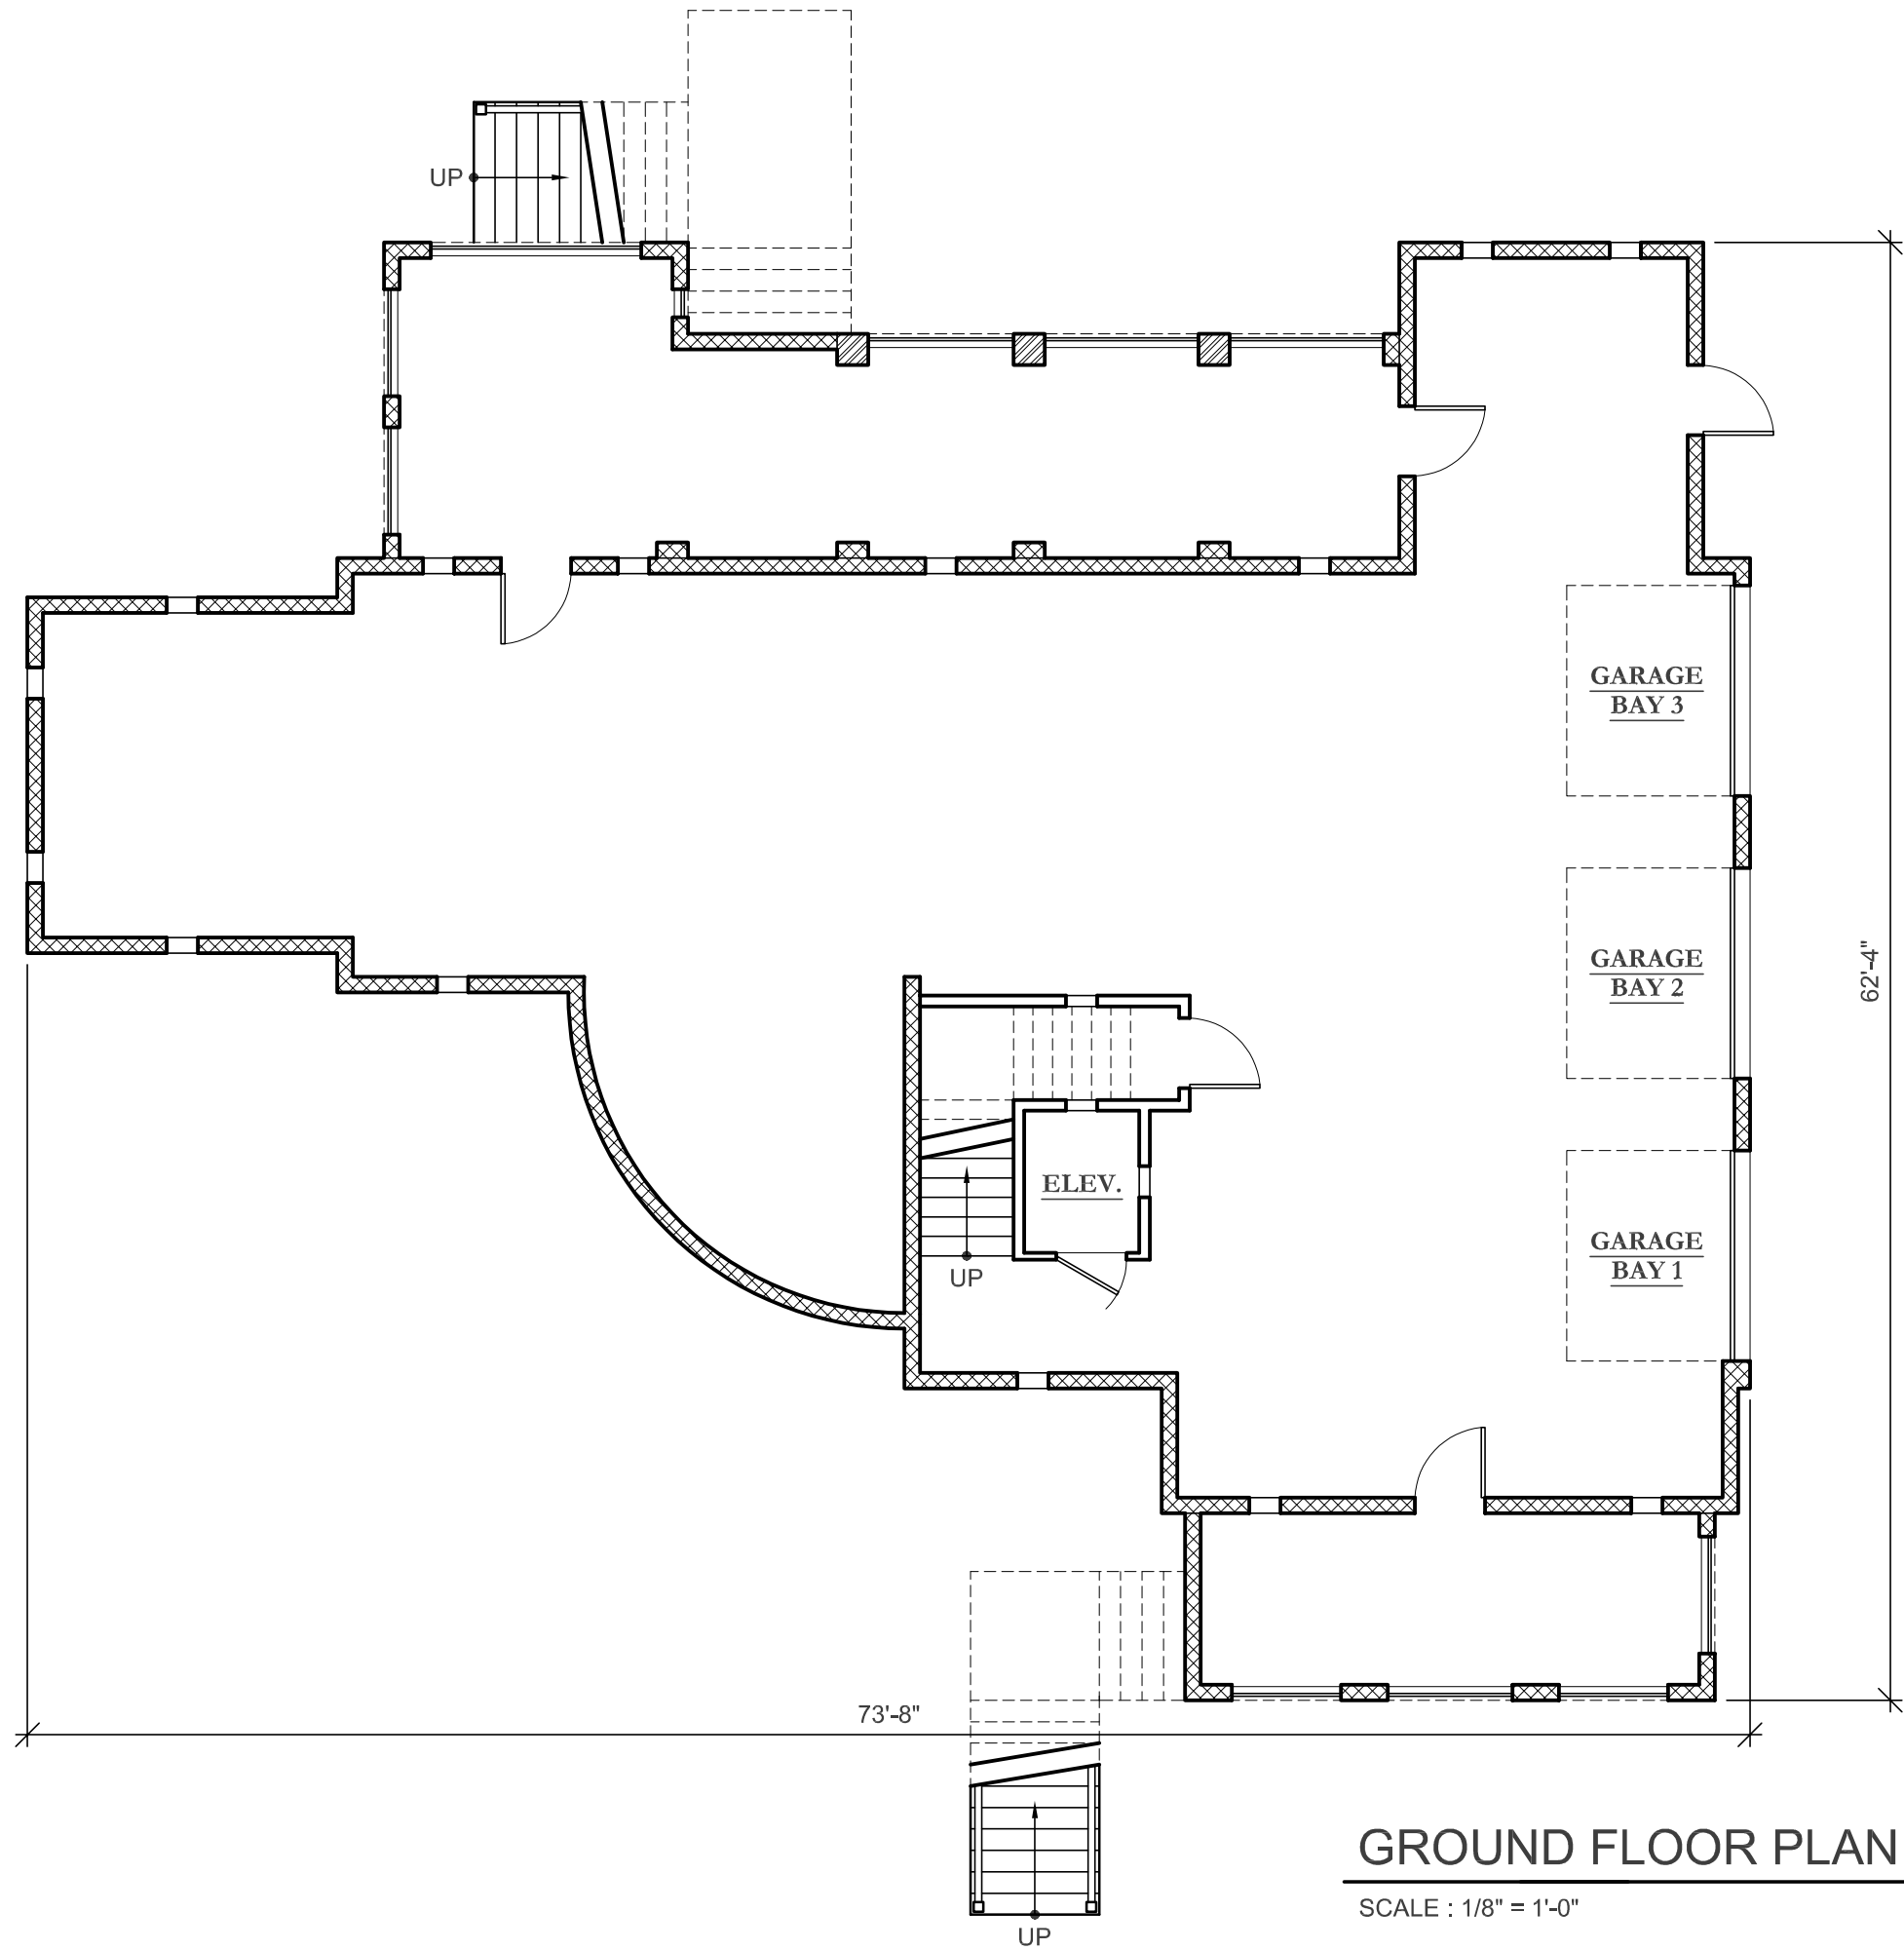

GROUND FLOOR PLAN

SCALE : 1/8" = 1'-0"

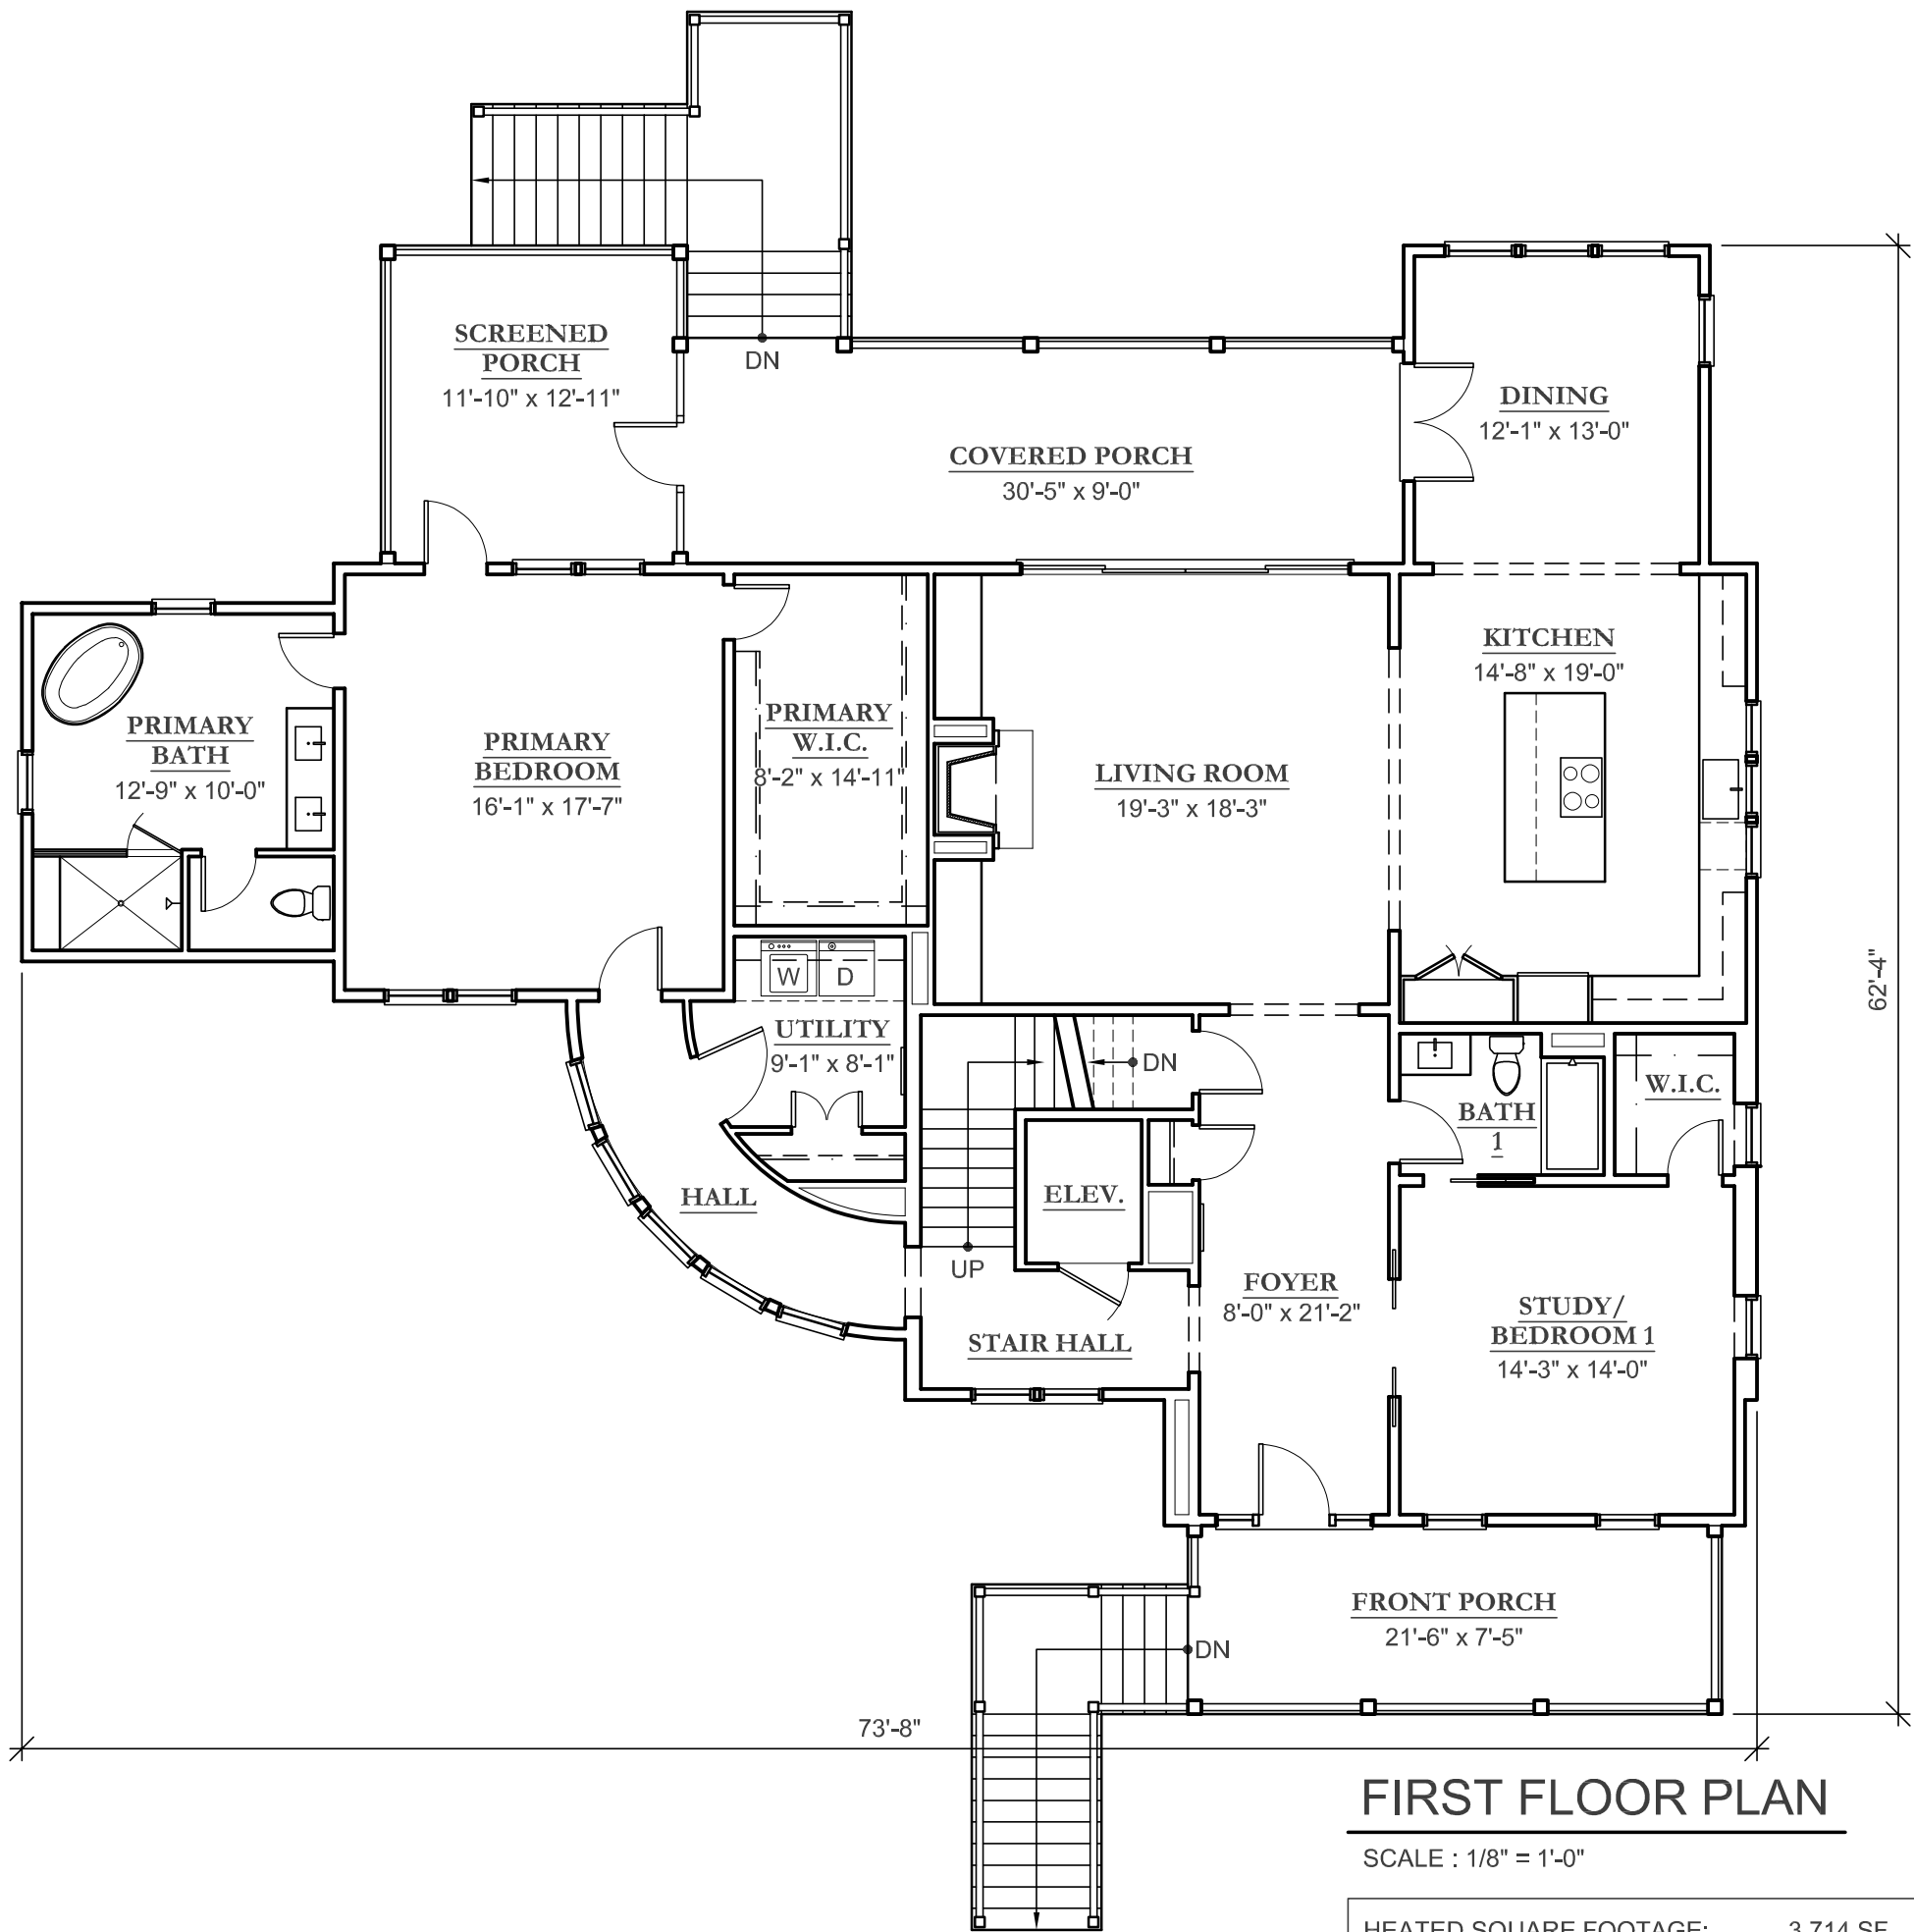


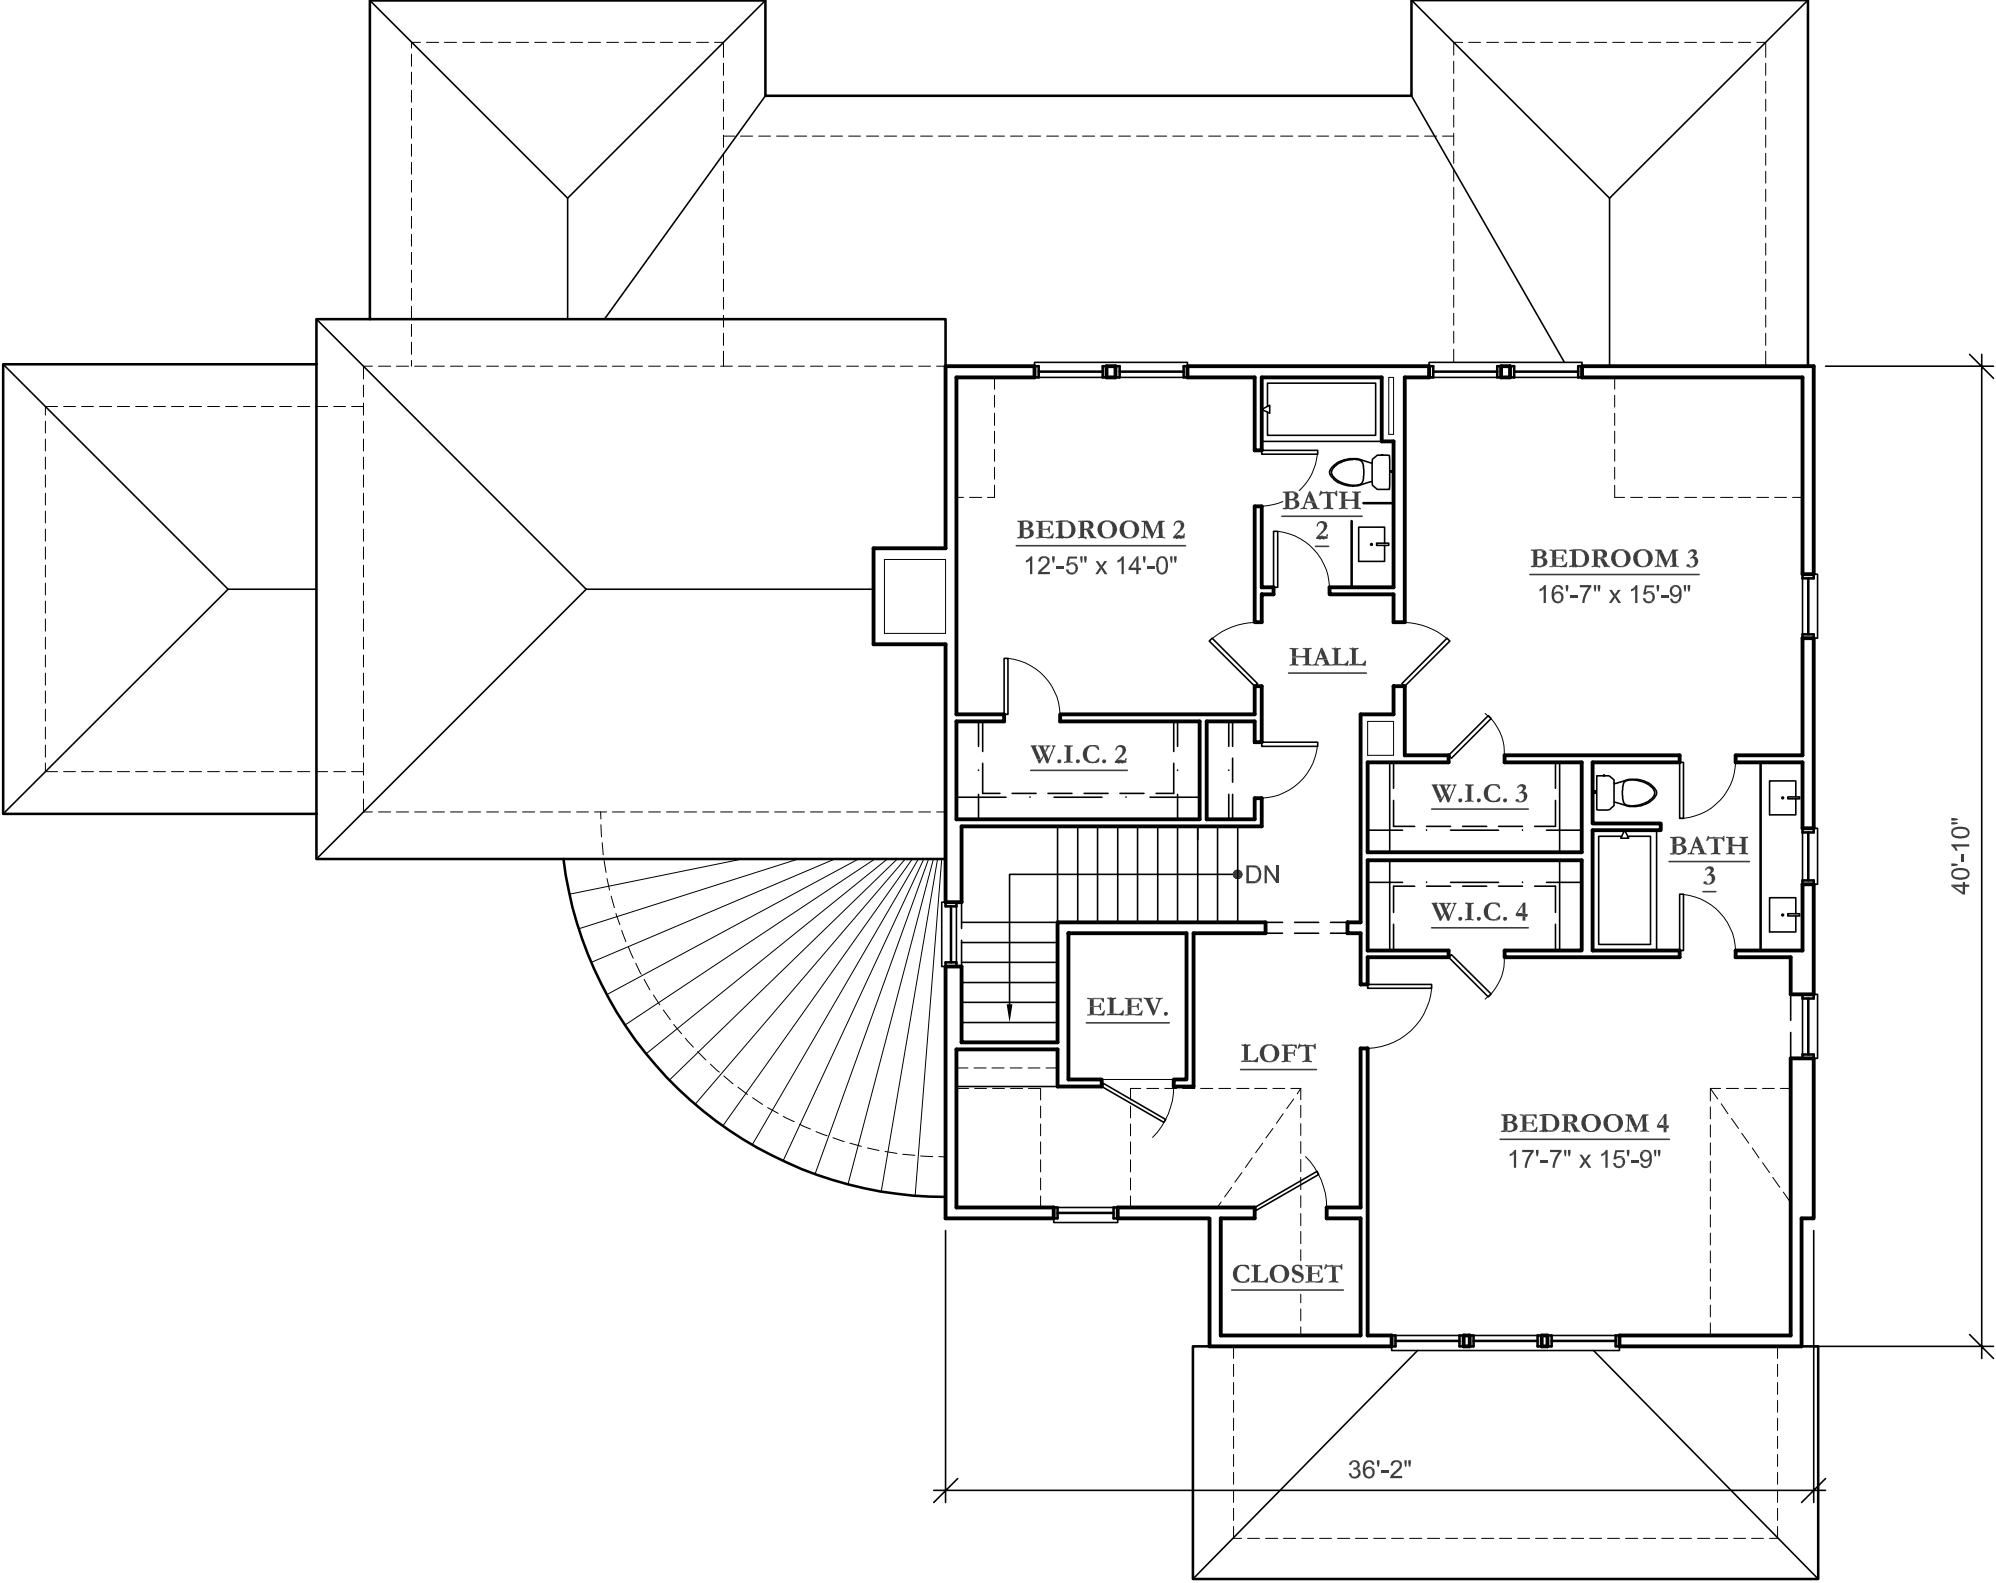

SECOND FLOOR PLAN

SCALE : 1/8" = 1'-0"

HEATED SQUARE FOOTAGE:	3,714 SF
FIRST FLOOR:	2,405 SF
SECOND FLOOR:	1,309 SF

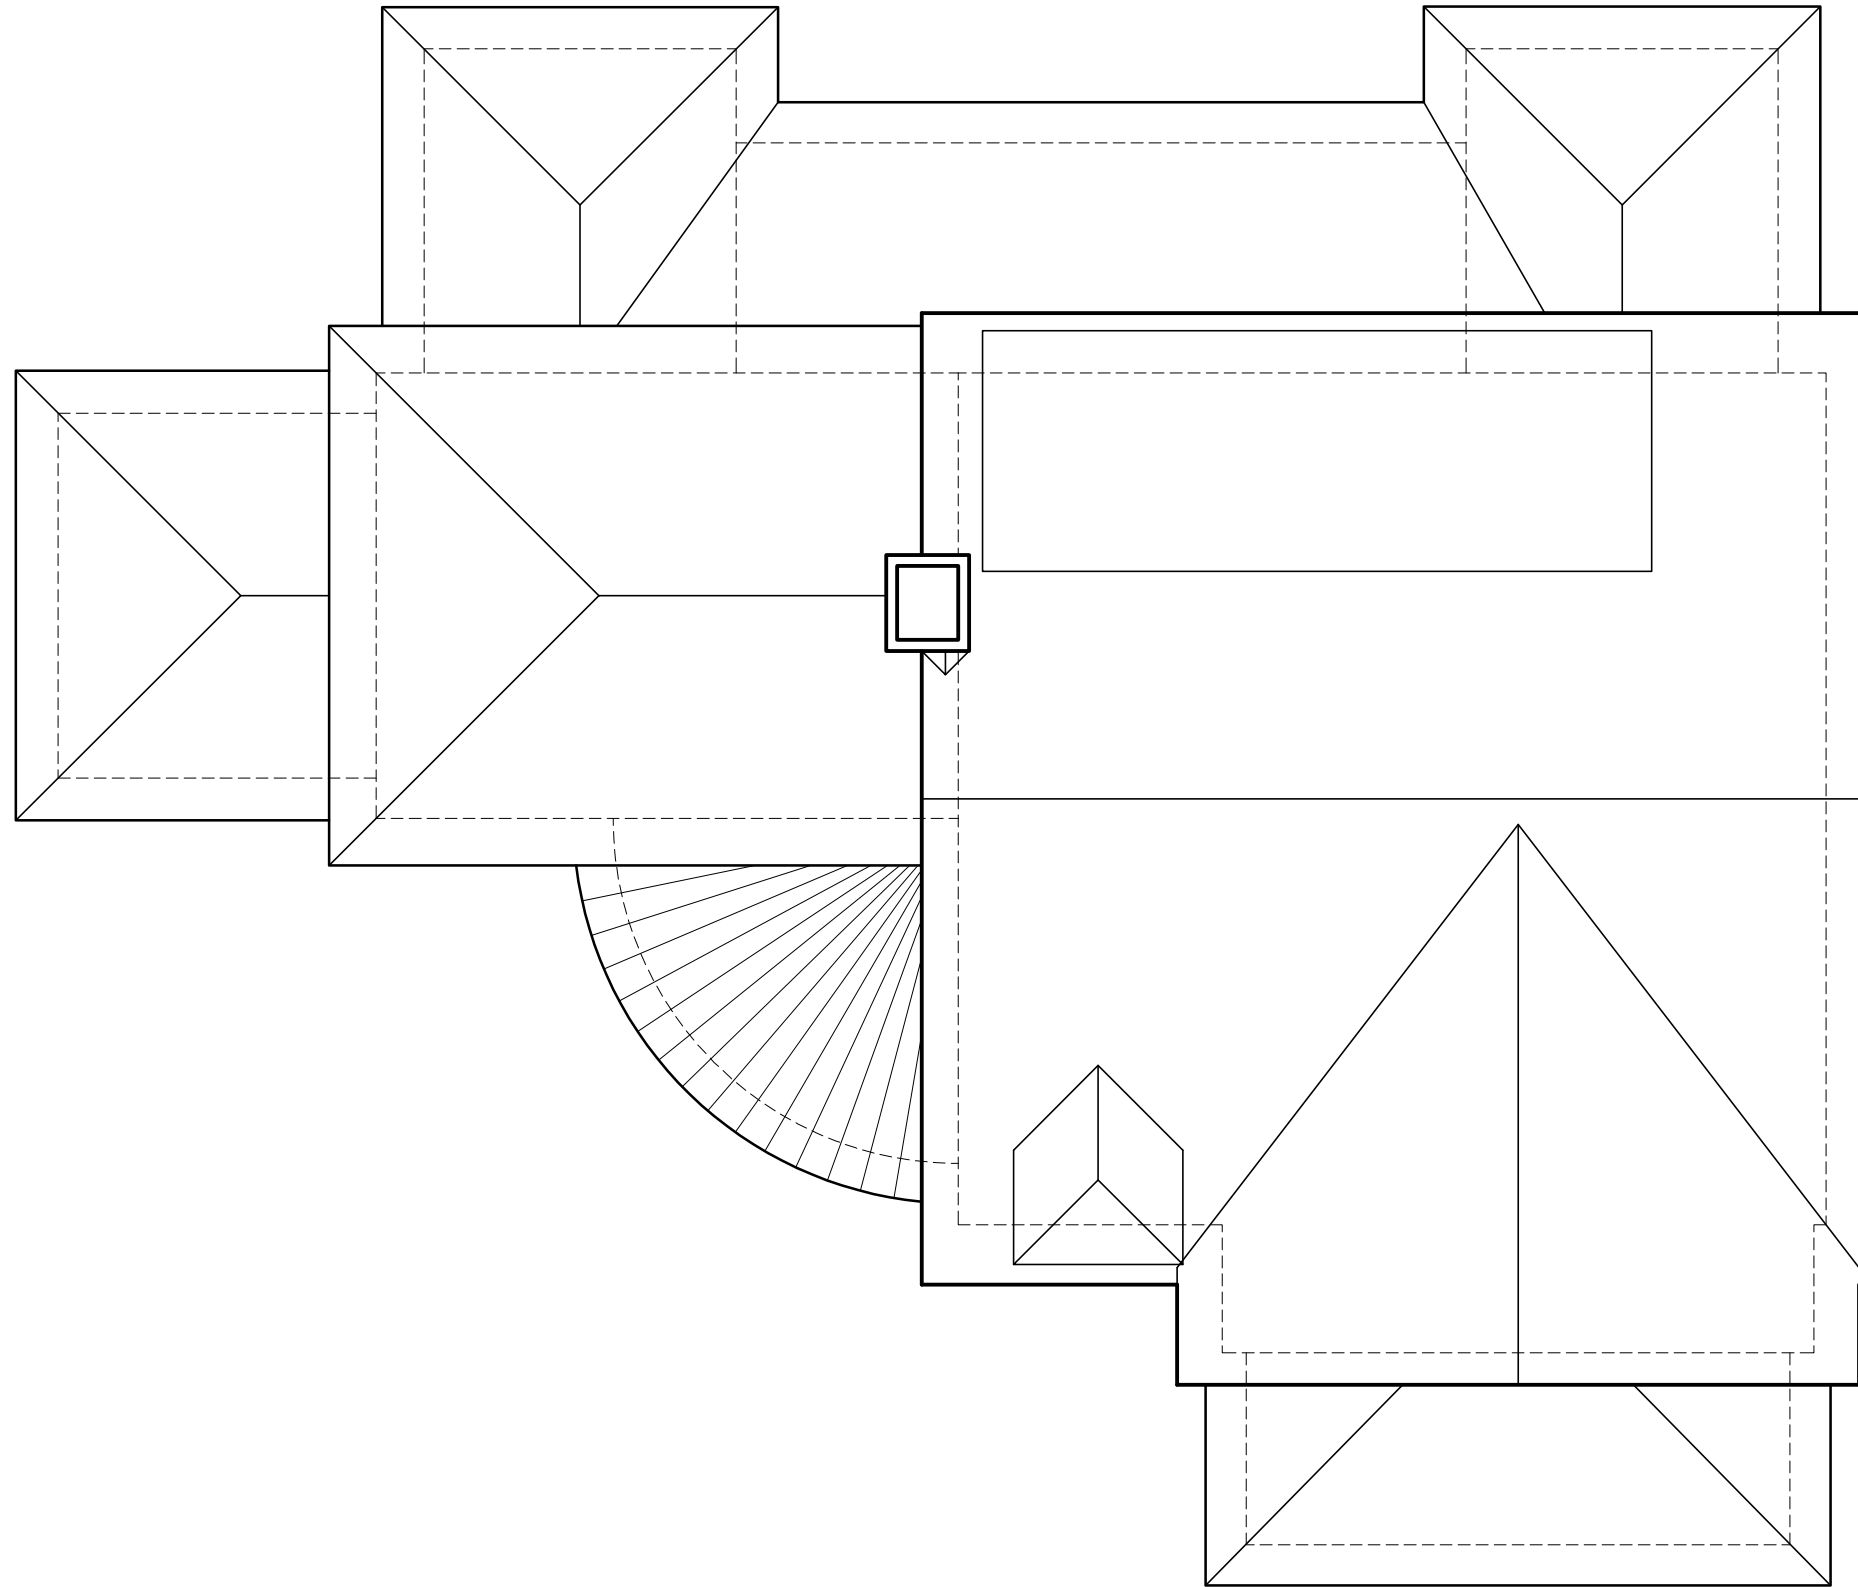

ROOF PLAN

SCALE : 1/8" = 1'-0"



FRONT ELEVATION

SCALE : 1/8" = 1'-0"



LEFT ELEVATION

SCALE : 1/8" = 1'-0"



REAR ELEVATION

SCALE : 1/8" = 1'-0"



RIGHT ELEVATION

SCALE : 1/8" = 1'-0"